


m.č. 101

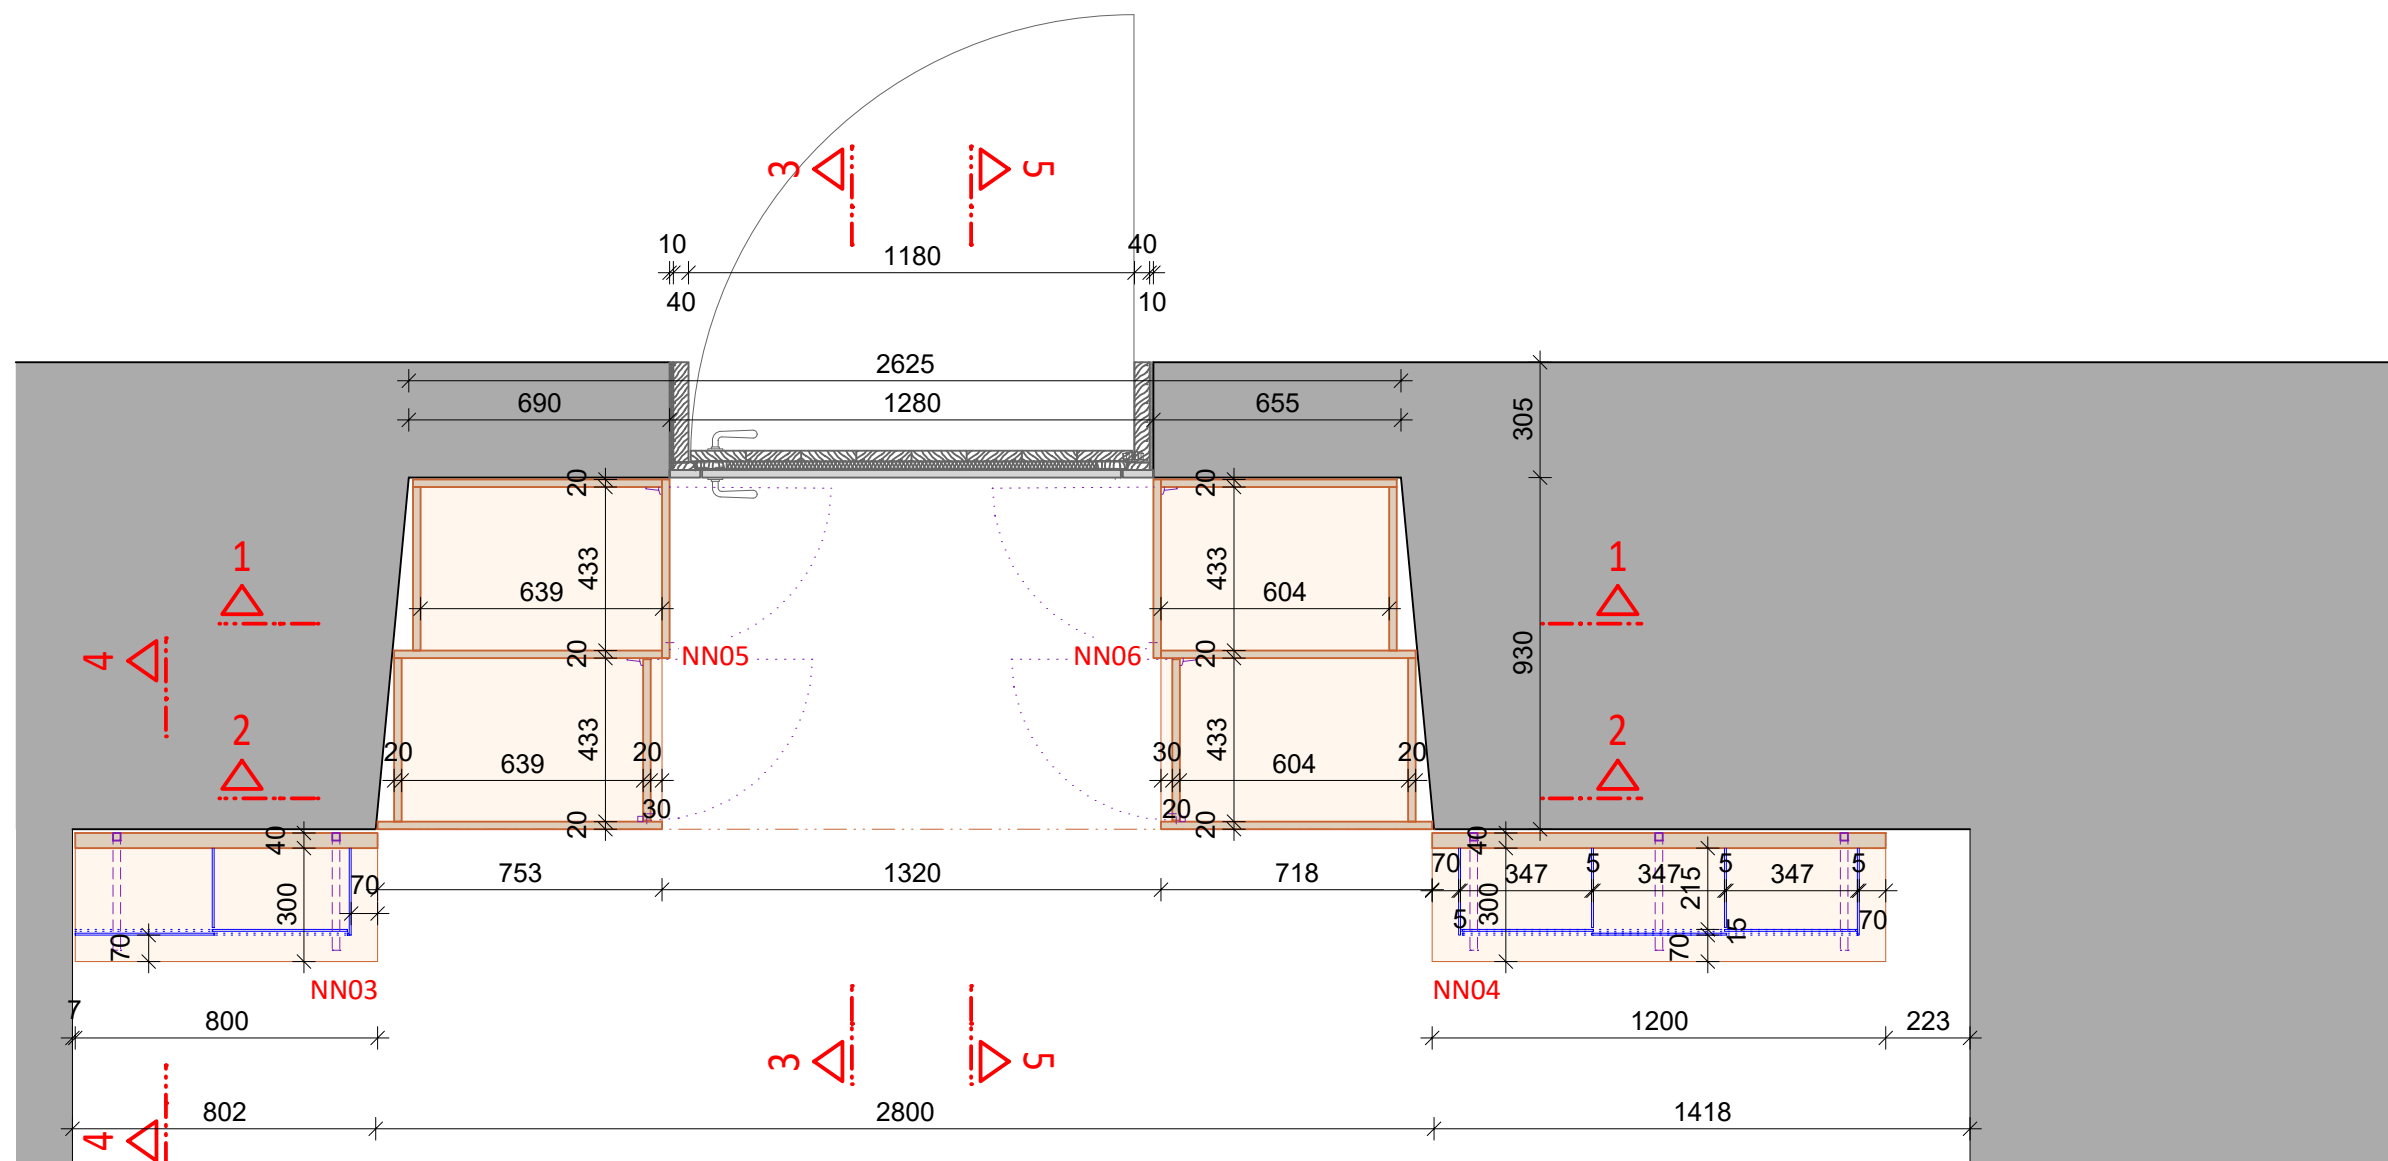

Výkres 3

NN03, NN04, NN05, NN06

2023